



Consultancy
Proposal for
Residential Space
Design and Interior
Decoration

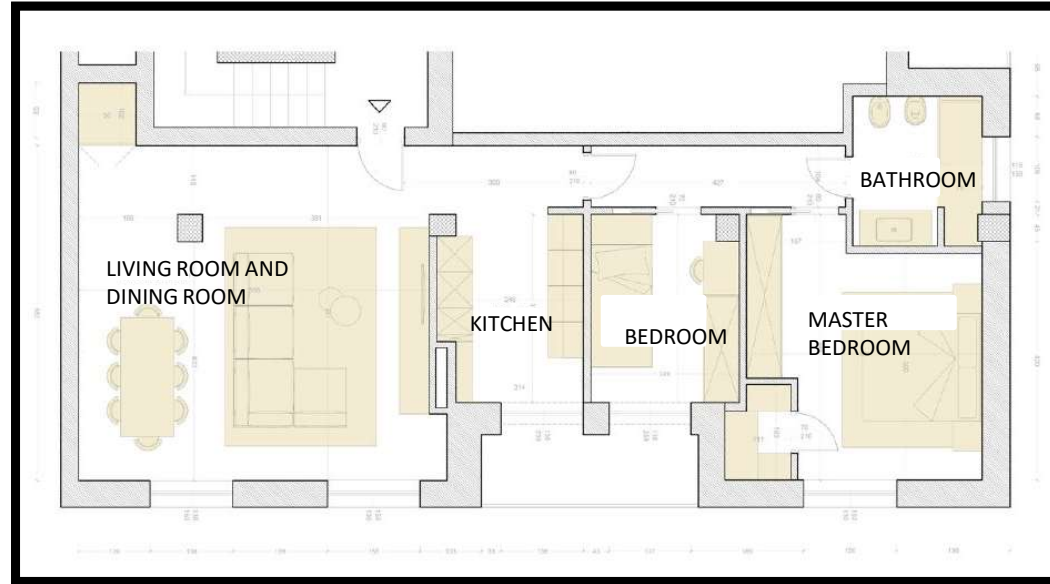

Study of the initial floor plan and analysis of the client's needs for the development of the new layout.

- LEGEND:
 1) KITCHEN
 2) LIVING ROOM
 3) DINING ROOM
 4) MASTER BEDROOM
 5) BATHROOM
 6) HALLWAY
 7) LAUNDRY ROOM

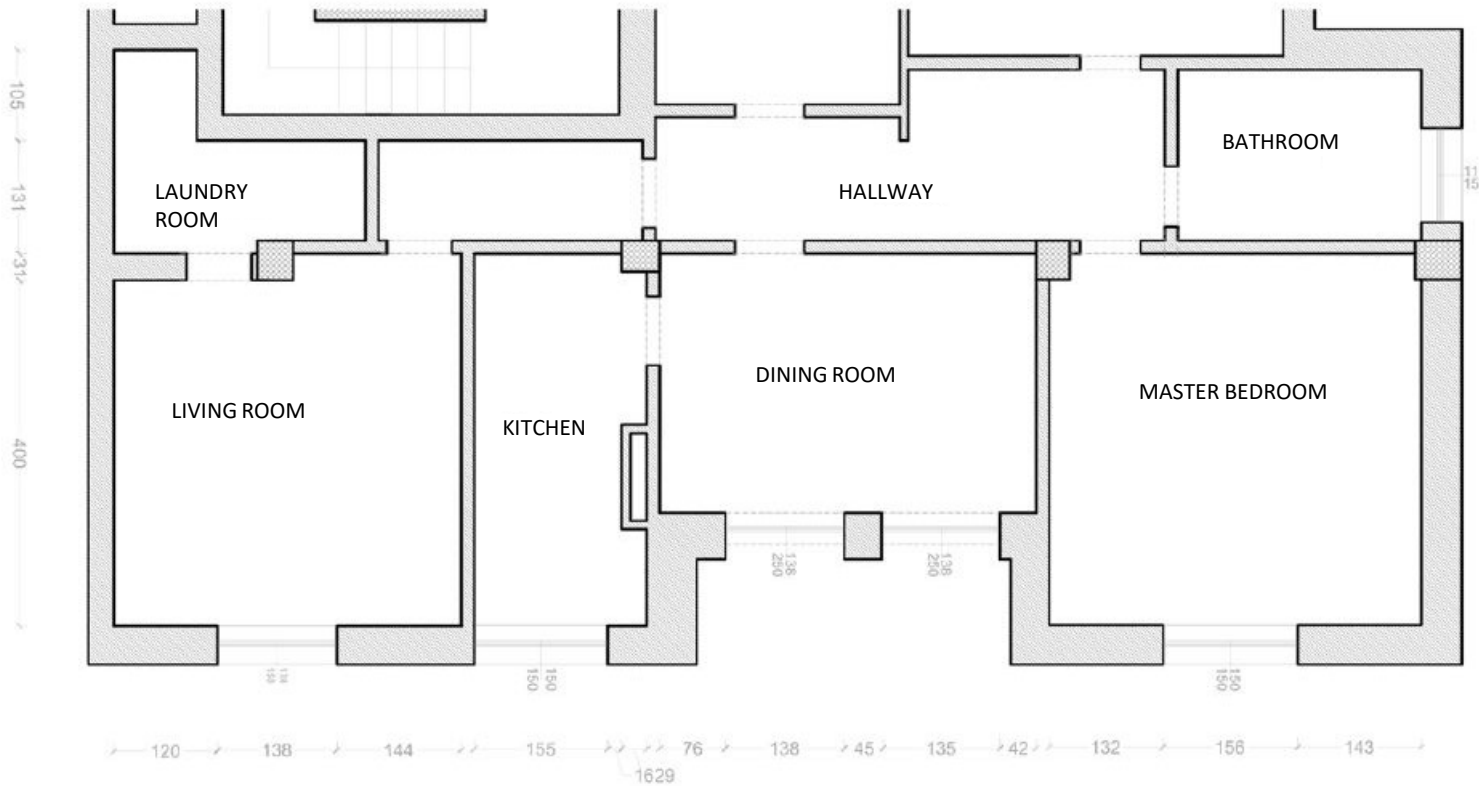


Stato di fatto

Scala 1: 50

Floor plan with the final subdivision of living spaces.

LEGEND:

- 1) KITCHEN
- 2) LIVING ROOM AND DINING ROOM
- 3) BEDROOM
- 4) MASTER BEDROOM
- 5) BATHROOM
- 6) HALLWAY

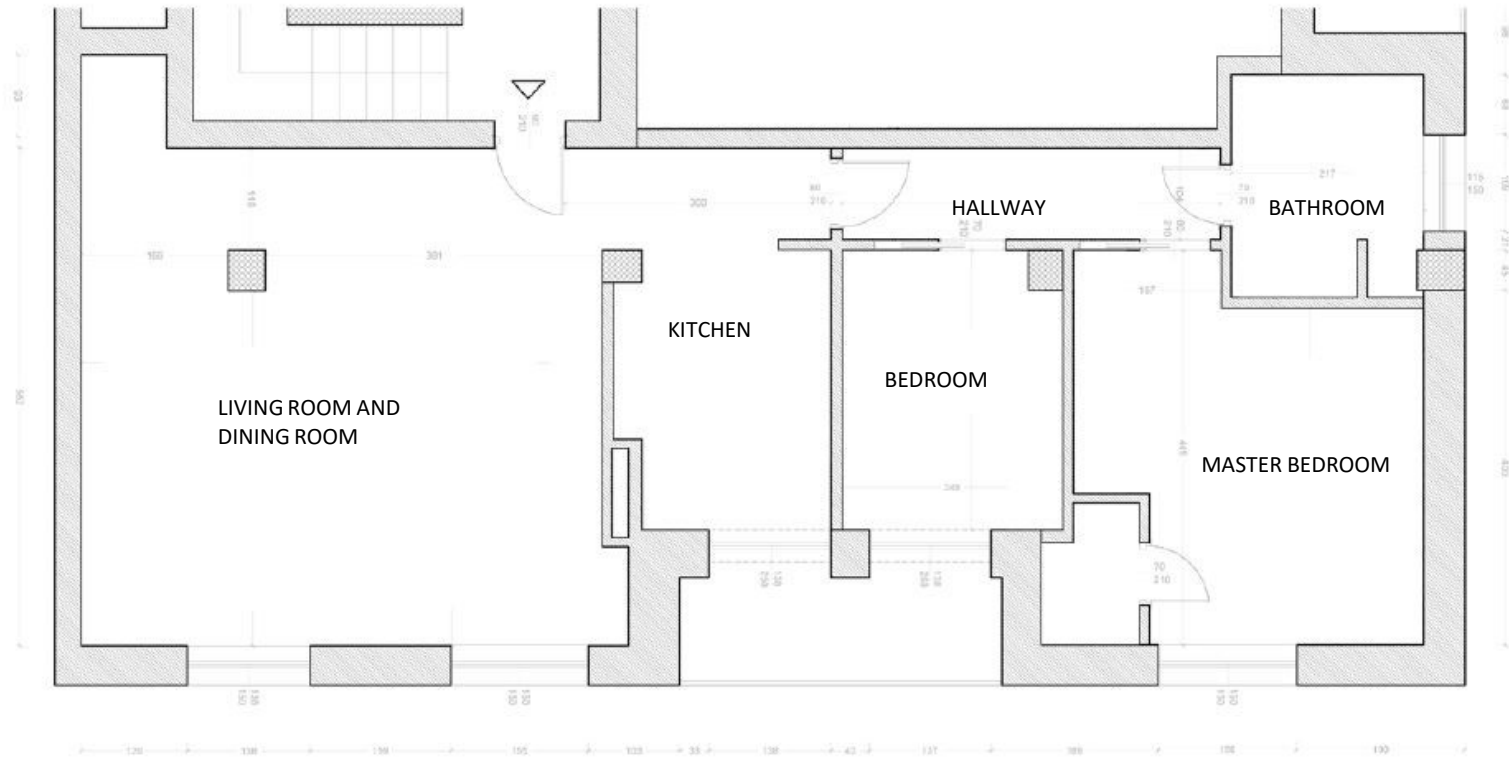

Stato di progetto

Scala 1: 50


Floor plan with furniture layout.



LEGEND:

- 1) KITCHEN
- FURNITURE LEROY MERLIN
- 2) LIVING ROOM AND DINING ROOM
- TABLE AND SOFA IKEA
- TV FURNITURE LEROY MERLIN
- 3) BEDROOM
- BED AND FURNITURE IKEA
- 4) MASTER BEDROOM
- BED AND FURNITURE IKEA
- 5) BATHROOM
- BATHROOM FIXTURES AND SHOWER LEROY MERLIN

Floor plan with indications for flooring and/or false ceilings.

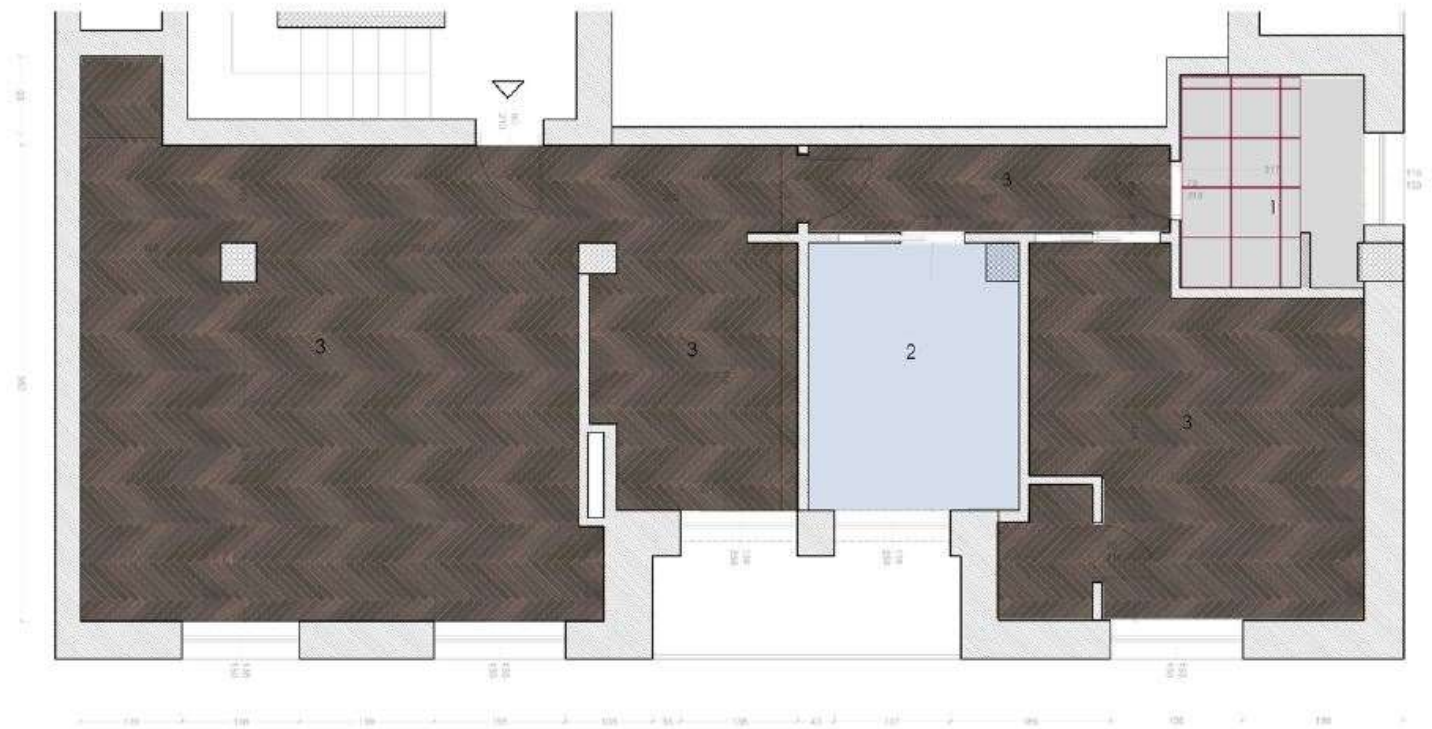


- LEGEND:
- 1. BATHROOM 5.20mq
 -FLOORING: TILE «VILLA MULTICOLOR», LEROY MERLIN
 - 2. BEDROOM 7.4mq
 -FLOORING: RESIN
 - 3. LIVING ROOM, KITCHEN, HALLWAY, MASTER BEDROOM 56,5mq
 -FLOORING: DARK BROWN HERRINGBONE PARQUET

Planimetria pavimentazione

Scala 1: 50


Floor plan with furniture layout and main lighting placement.

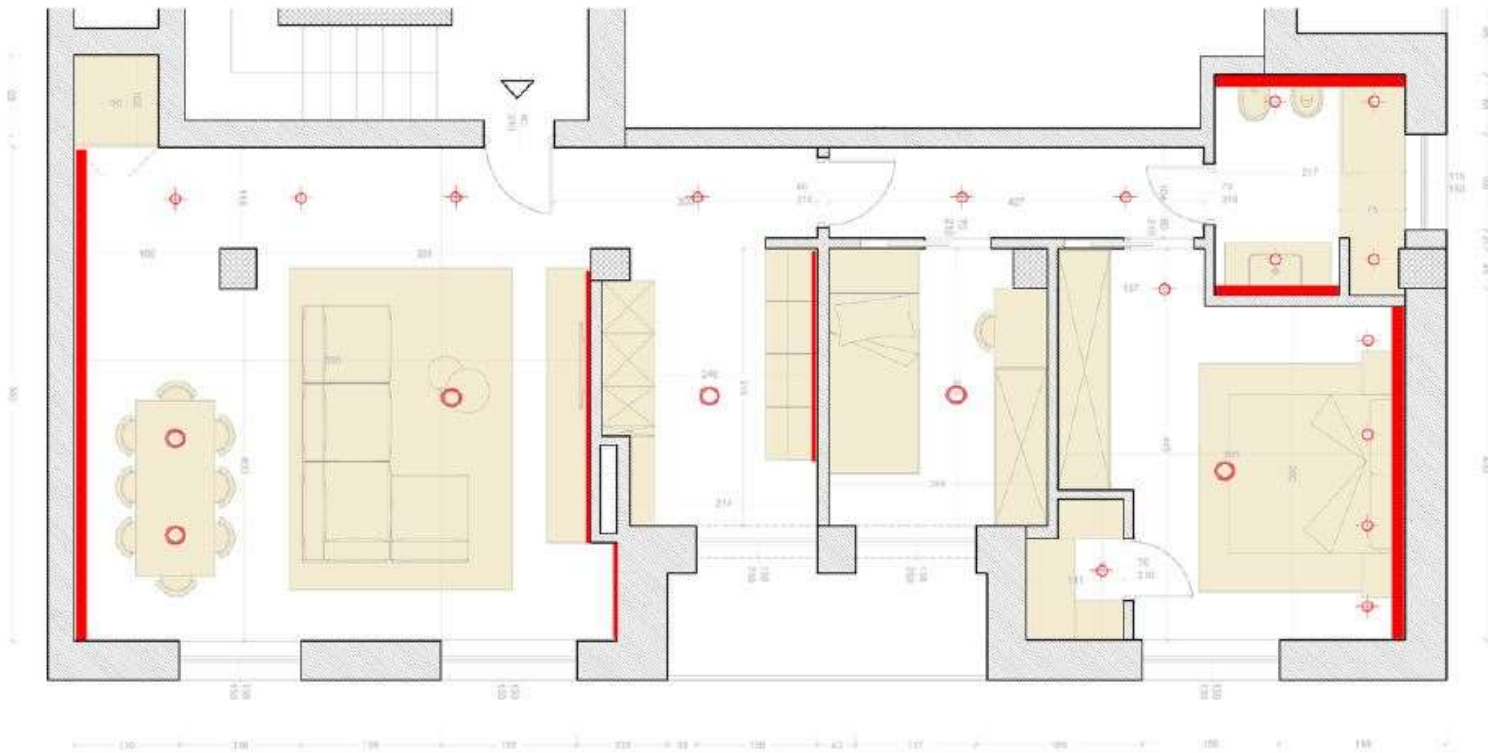

LEGEND:

- COVE LIGHTING 10cm 
- RECESSED SPOTLIGHT 
- CEILING LAMP 
- LED STRIP 

Floor plan showing plumbing layout for kitchen and bathroom connections

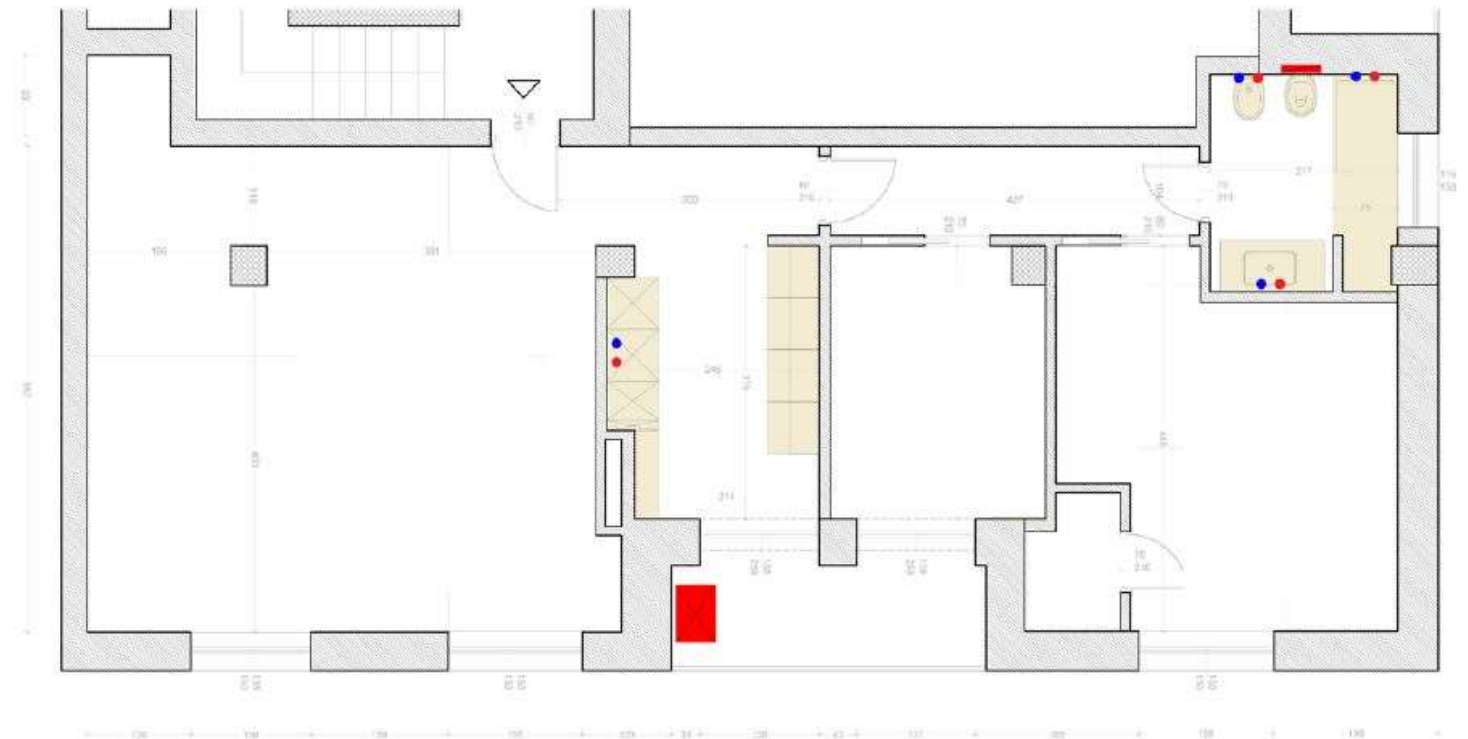

LEGEND:

1) BATHROOM

- WASHBASIN FAUCET

- BIDET FAUCET

- SINGLE-SLOPE SHOWER

- GEBERIT IN WALL TOILET FLUSH

2) KITCHEN

- BOILER

- KITCHEN FAUCET

HOT AND COLD WATER ● ●

GEBERIT DIMENSION

BOILER

SCALE 1: 50

Mood

An innovative style with clean, well-defined lines, achieving a perfect balance between functionality and form. Here emerges the desire to bring into one's home the natural beauty of materials, expressed through a few neutral contrasting colors, combined with simple design and comfort.



Materials



Turquoise fabric
Adding a natural pop of color to your home.

Herringbone parquet
A timeless Italian classic, combining elegance, modernity and natural charm.

Wall & Decò wallpaper
A contemporary and elegant choice to elevate your interior style.

Laminam Slabs, Fokos Roccia
A contemporary material inspired by the natural hues of stone.



Colori



NCS: S 0500-N
NEUTRAL
WALL PAINT COLOR



NCS: S 1005-Y20R
HARMONIOUS
SHADES



NCS: S 5005-Y20R
EARTHLY
FLOOR



NCS: S 5540-G10Y
ELEGANT
FURNITURE AND
MATERIALS




NCS: S 1020-B50G
TOUCH OF COLOR
DETAILS AND FABRICS

SECTIONS



SECTION A-A'

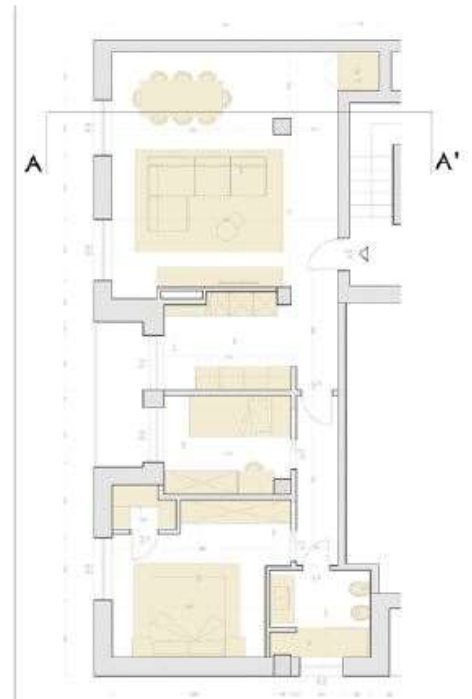

LAYOUT SECTION : A-A'

Scala 1: 20

SECTIONS




Sezione B-B'

Scala 1: 20




LAYOUT SECTION B-B'

SECTIONS

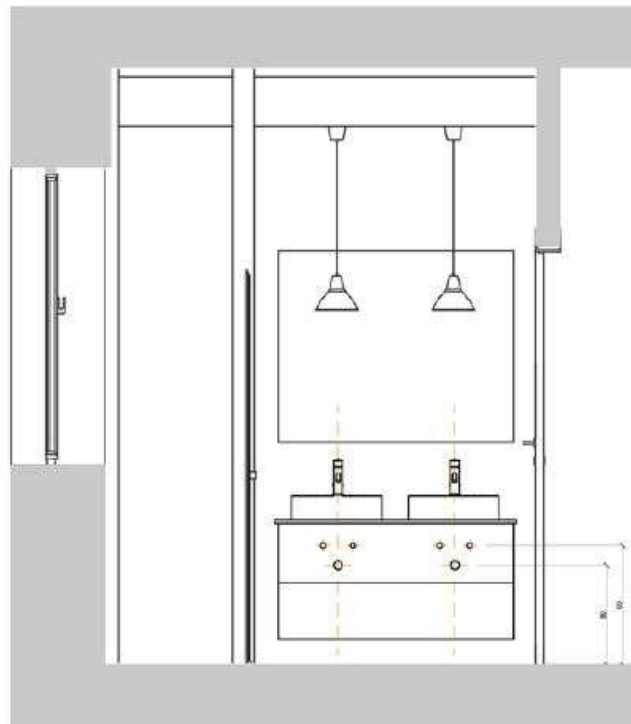

Sezione C-C'

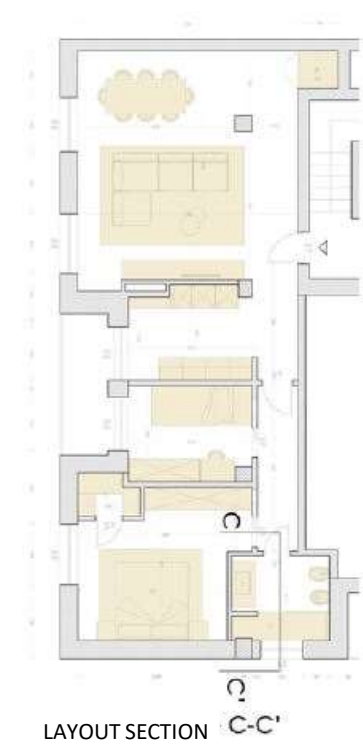

LAYOUT SECTION C-C'

Scala 1:20

Shopping list



PRODUCT: BJURSTA TABLE IKEA



PRODUCT: VOLFGANG CHAIR IKEA



PRODUCT: NOCKEBY SOFA IKEA



PRODUCT: BRASA LAMP IKEA



PRODUCT: OPPLAND BED IKEA



PRODUCT: NYFORS LAMP IKEA



PRODUCT: ARMCHAIR VILLSTAD IKEA



PRODUCT: STOCKHOLM CARPET IKEA



PRODUCT: LOVBACKEN TABLE IKEA

Totale

Rendering

To allow the client to visualize the final result before the start of the works, photo-realistic images (renderings) are created upon request. These images are excluded from the quotation and are priced as follows:

Initial phase → €120.00 + VAT per render (see examples below) The cost of the initial renders includes one revision for colors and finishes.

Additional renders with further modifications of colors and finishes → €60.00 each

Rendering




Vista A



Rendering




Vista B

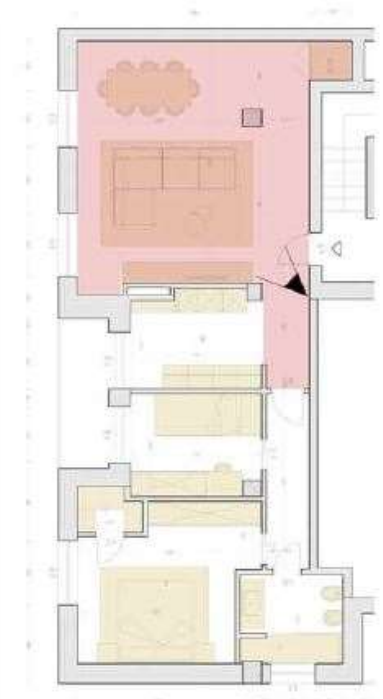

Rendering




Vista C

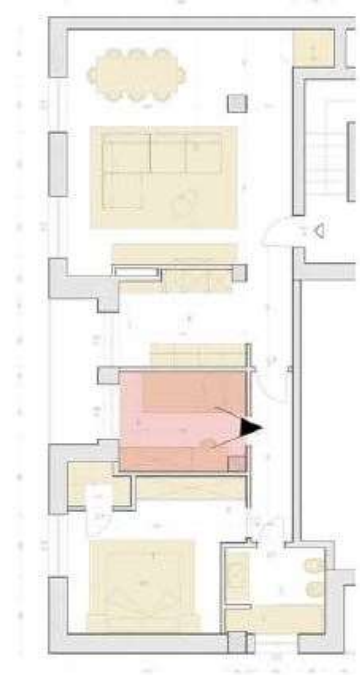

Rendering



Vista D

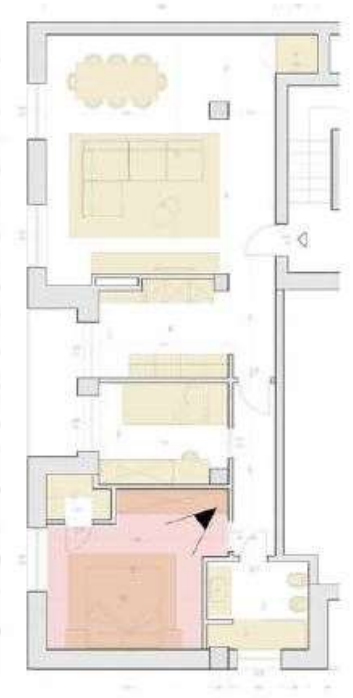

Rendering



Vista E

